



SITE PLAN SCALE 1:500

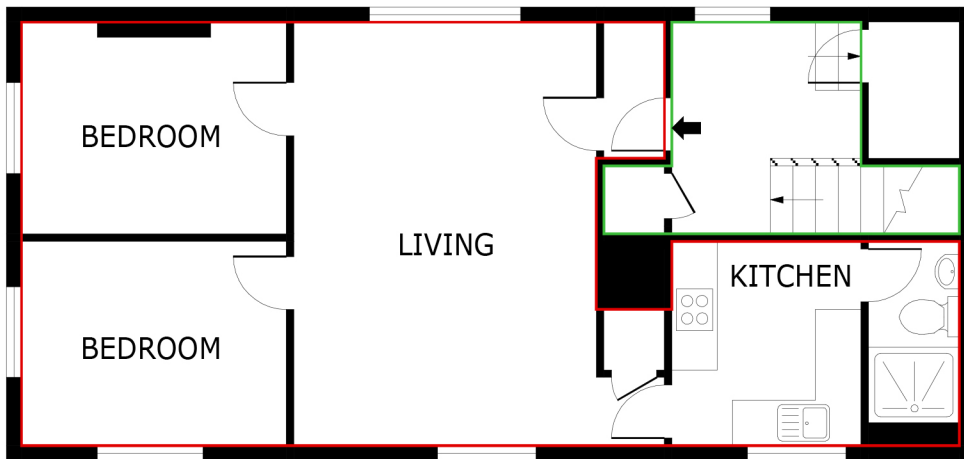


FIRST FLOOR

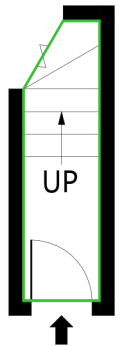

GROUND FLOOR

- GREEN OUTLINED AREAS ARE COMMUNAL
- RED OUTLINED AREAS ARE PART OF PREMISES

 

Scale : For the plan to be in scale, the above scale must measure correct. e.g. 5 centimeters when printed.

project LEASEPLAN

drawing title

scale 1:100 @ A4

date

revision