

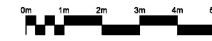


EAST ELAVATION

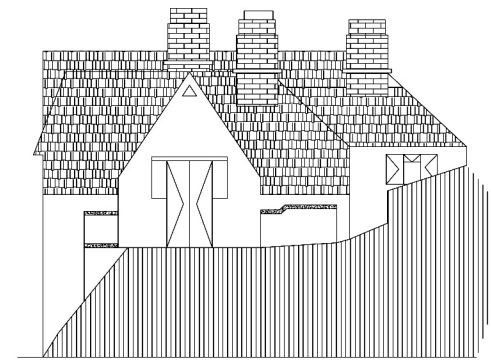

WEST ELAVATION

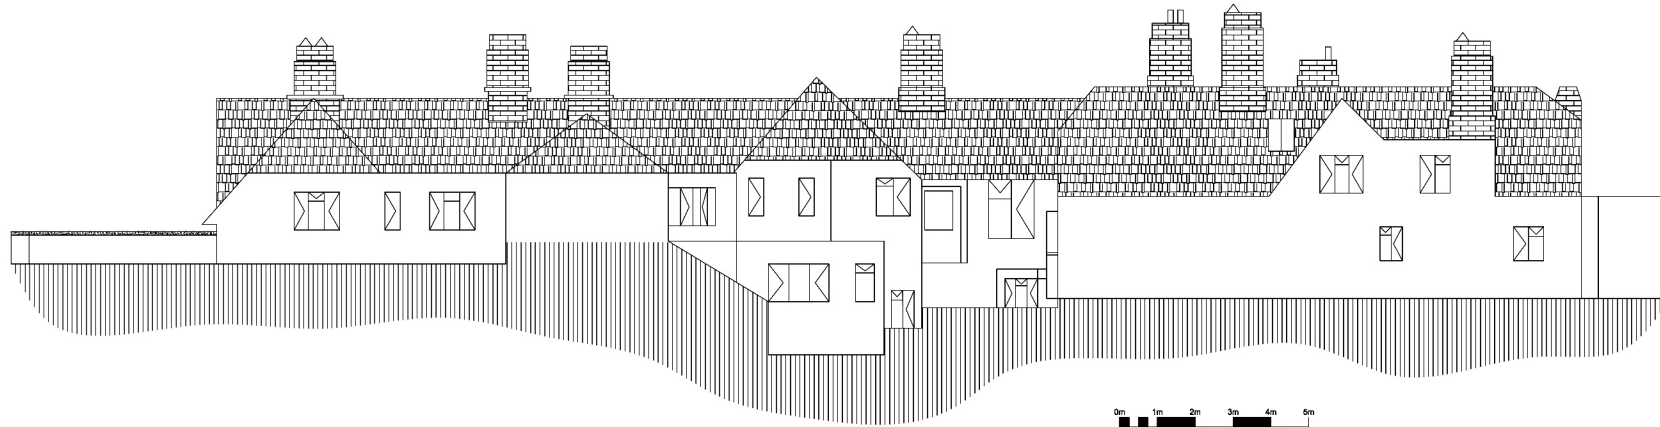

SOUTH ELAVATION



NORTH ELAVATION